


PLEASE NOTE:

THERE ARE TO BE NO HOLES MADE IN ANY OF THE WALLS

UPPER ART GALLERY

----- HANGING RAIL
..... LIGHTING RAIL
HANGING EQUIPMENT FOR RAIL
AVAILABLE FROM MANAGEMENT

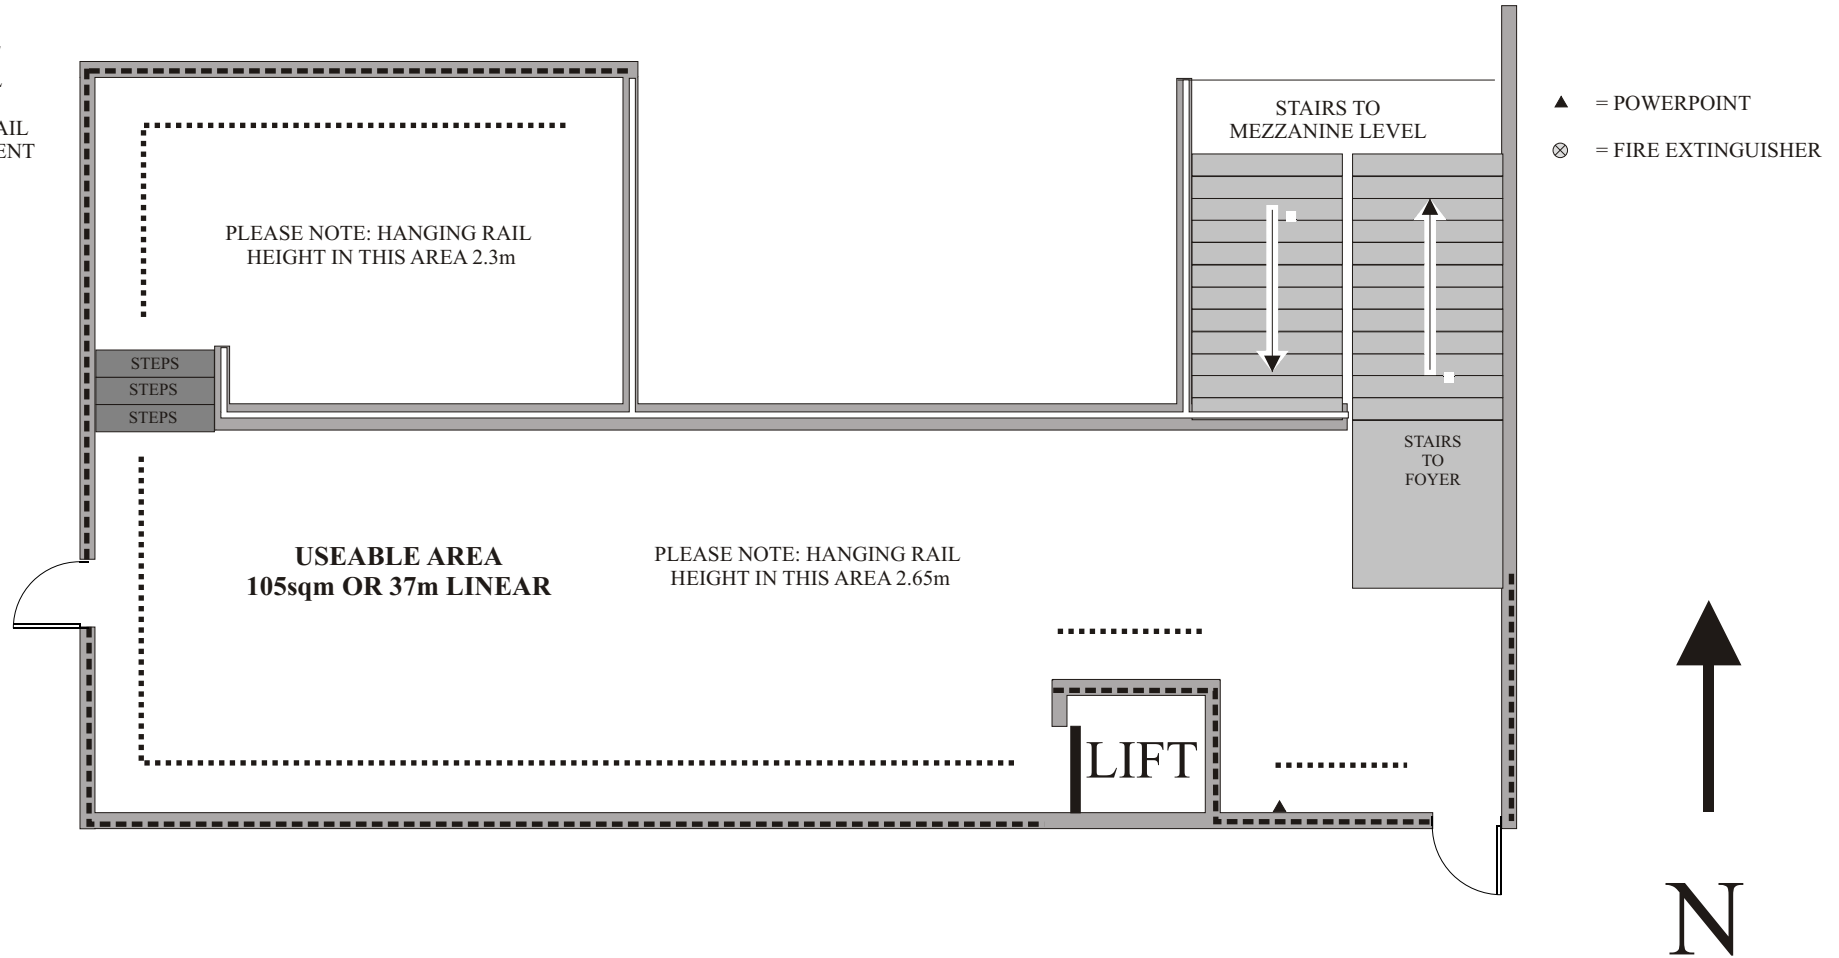

WYNDHAM
CULTURAL
CENTRE

PLAN DESIGNED AND PRODUCED
BY BOB O'MAHONY
UPDATED 28/4/08

SCALE: 1:100
ONCE PRINTED