


GROUND FLOOR BACKSTAGE WYNDHAM CULTURAL CENTRE

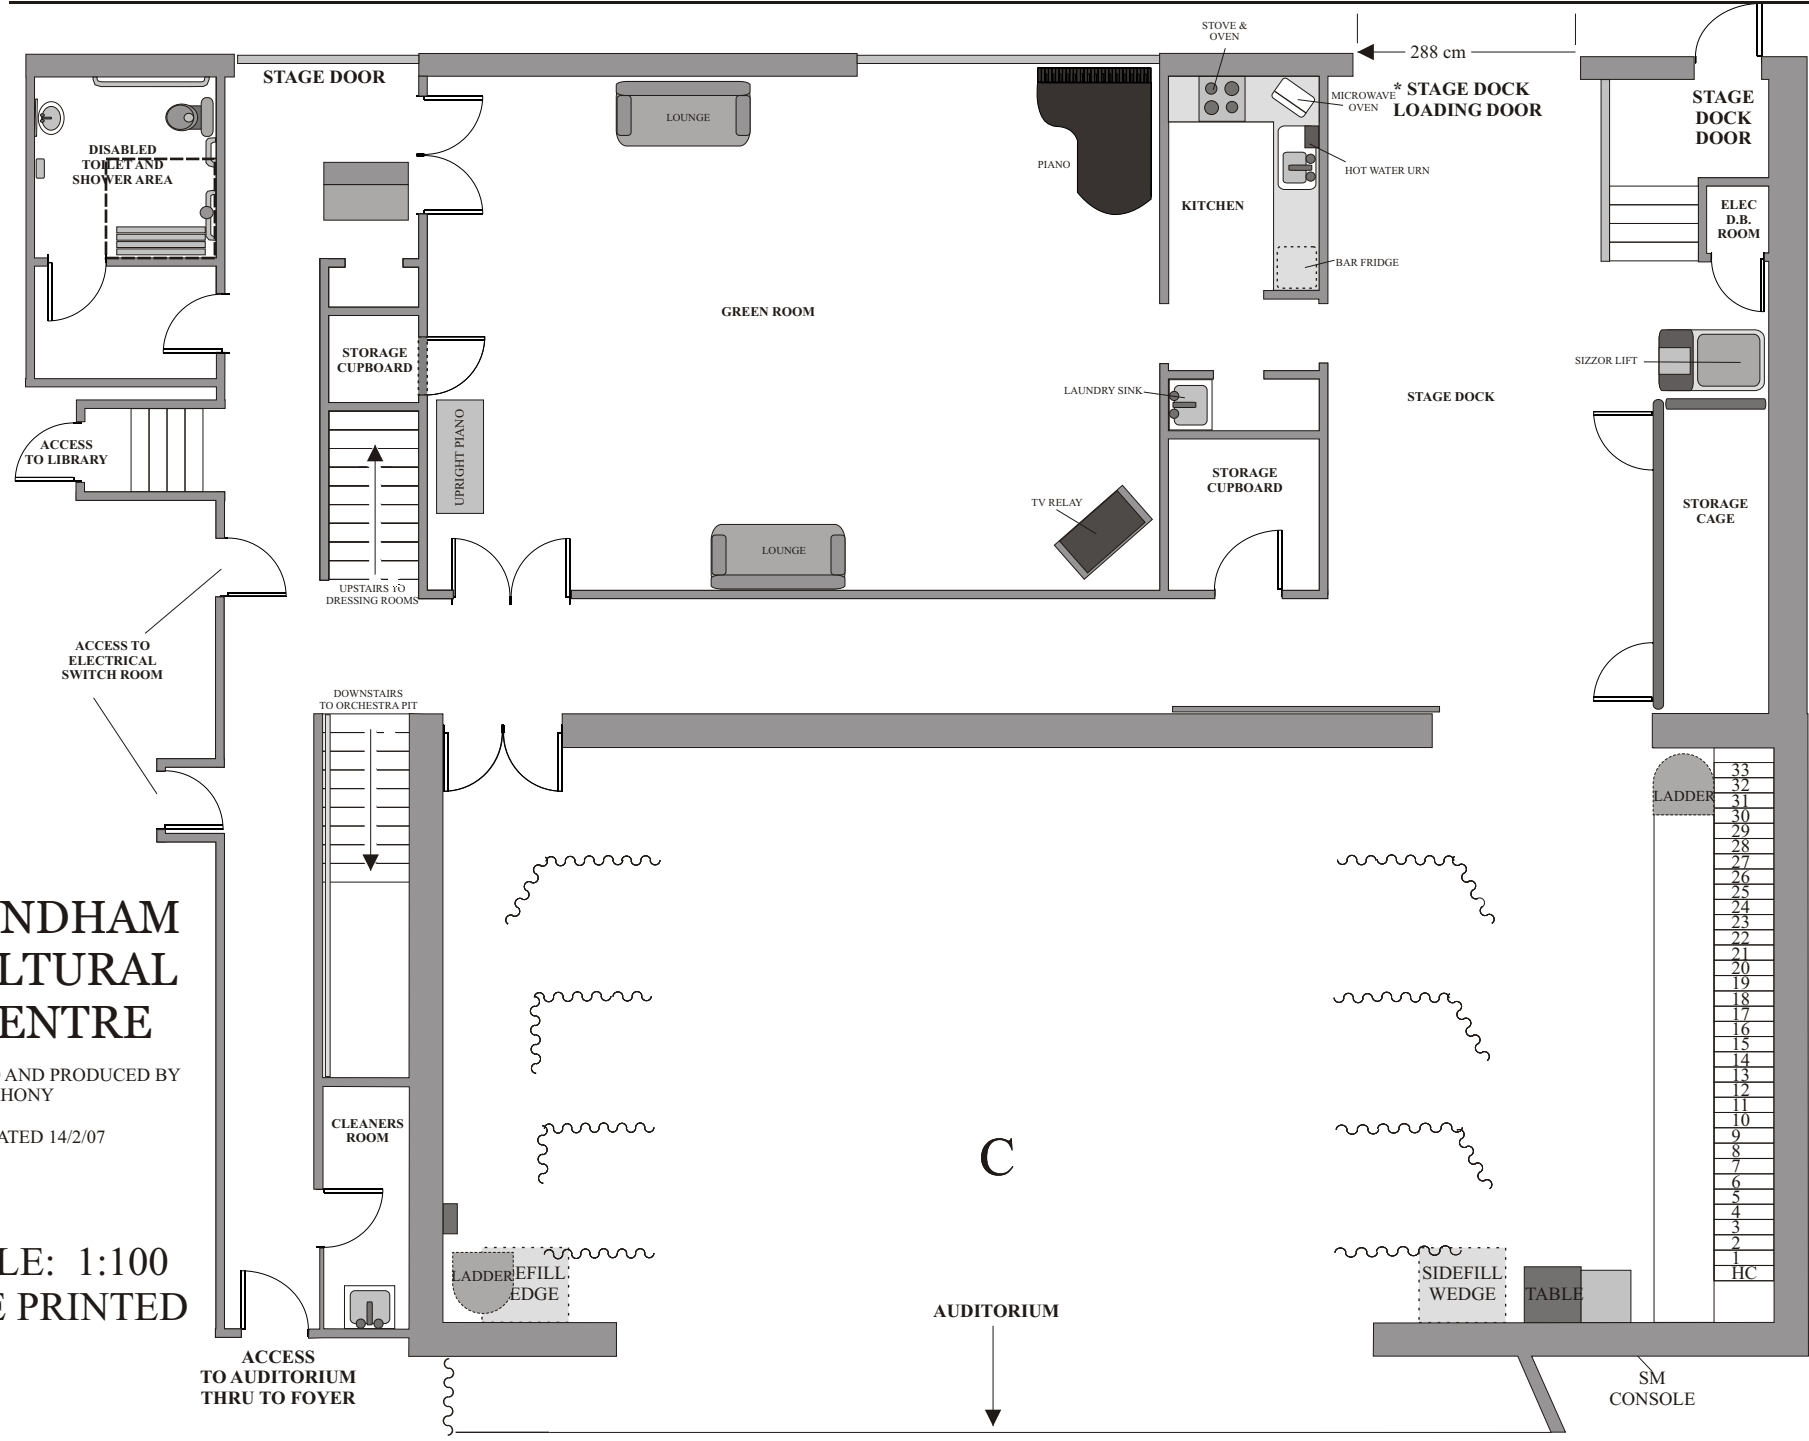

**WYNDHAM
CULTURAL
CENTRE**

DESIGNED AND PRODUCED BY
BOB O'MAHONY

LAST UPDATED 14/2/07

**SCALE: 1:100
ONCE PRINTED**

ACCESS
TO AUDITORIUM
THRU TO FOYER

AUDITORIUM

C

SM
CONSOLE

- LADDER
- 33
 - 32
 - 31
 - 30
 - 29
 - 28
 - 27
 - 26
 - 25
 - 24
 - 23
 - 22
 - 21
 - 20
 - 19
 - 18
 - 17
 - 16
 - 15
 - 14
 - 13
 - 12
 - 11
 - 10
 - 9
 - 8
 - 7
 - 6
 - 5
 - 4
 - 3
 - 2
 - HC